

TS141 - SLOPING SILL WITH 3" RETURN

SCALE: FULL-SIZE



TS100 WALL CLADDING SYSTEM

THIN STONE SYSTEMS, LLC

Copyright 2009 Thin Stone Systems, LLC

ADDRESS:


23-0 Commerce Road, Fairfield, NJ 07004

Tel. (973) 882-7377 Fax (973) 882-7726

Direct Line: FRCox (212)-838-7667

Website: www.thinstonesystems.com

Email: tssi@thinstonesystems.com

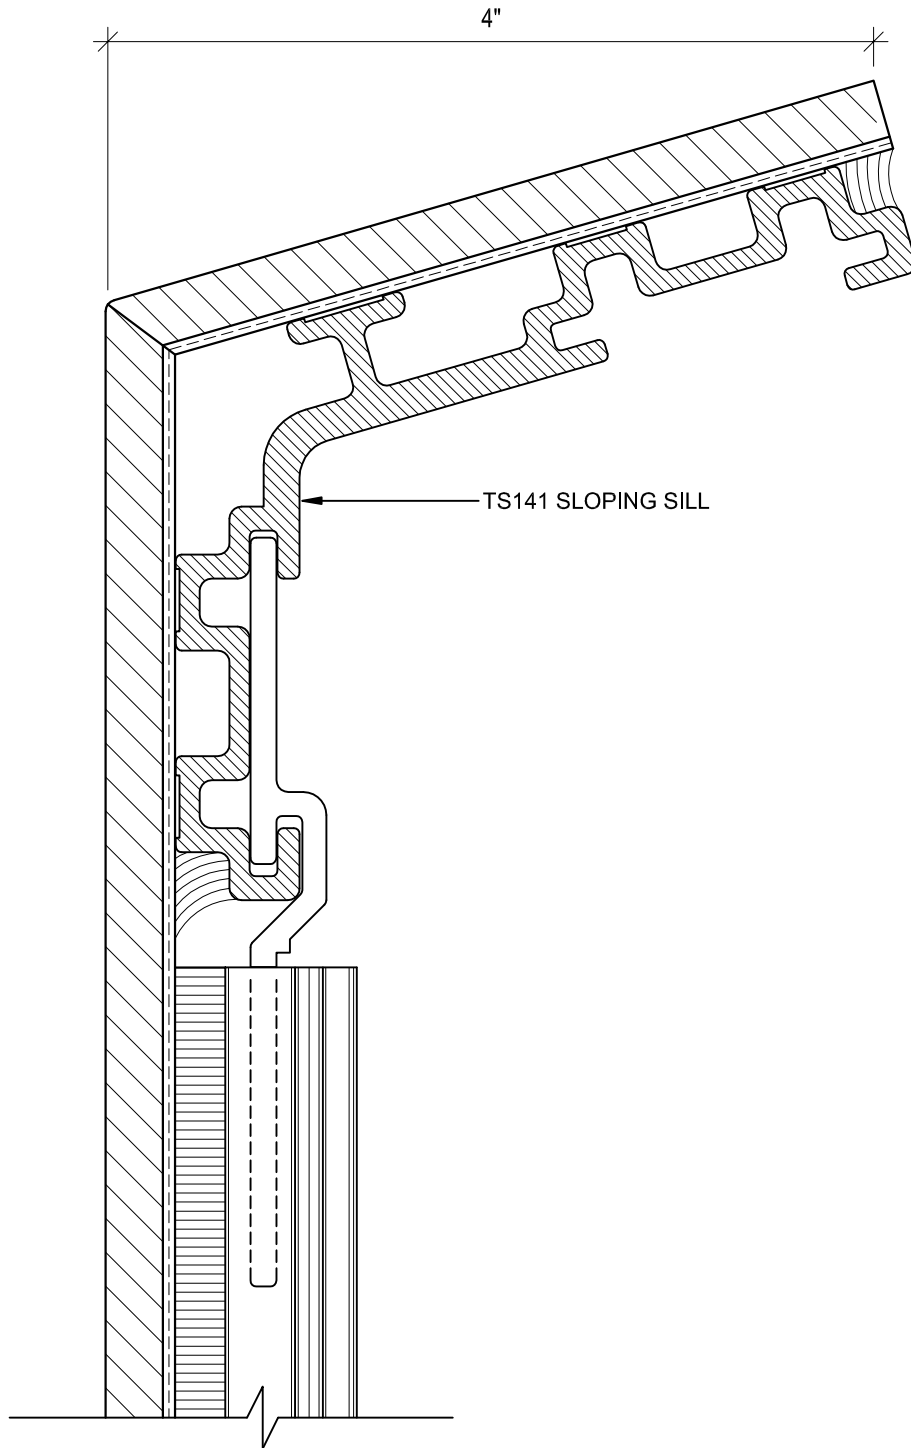

TS141 - SLOPING SILL WITH 4" RETURN

SCALE: FULL-SIZE



TS100 WALL CLADDING SYSTEM

THIN STONE SYSTEMS, LLC

Copyright 2009 Thin Stone Systems, LLC

ADDRESS:

23-0 Commerce Road, Fairfield, NJ 07004

Tel. (973) 882-7377 Fax (973) 882-7726

Direct Line: FRCox (212)-838-7667

Website: www.thinstonesystems.com

Email: tssi@thinstonesystems.com